




MATTONELLA
DEL DAVANZALE

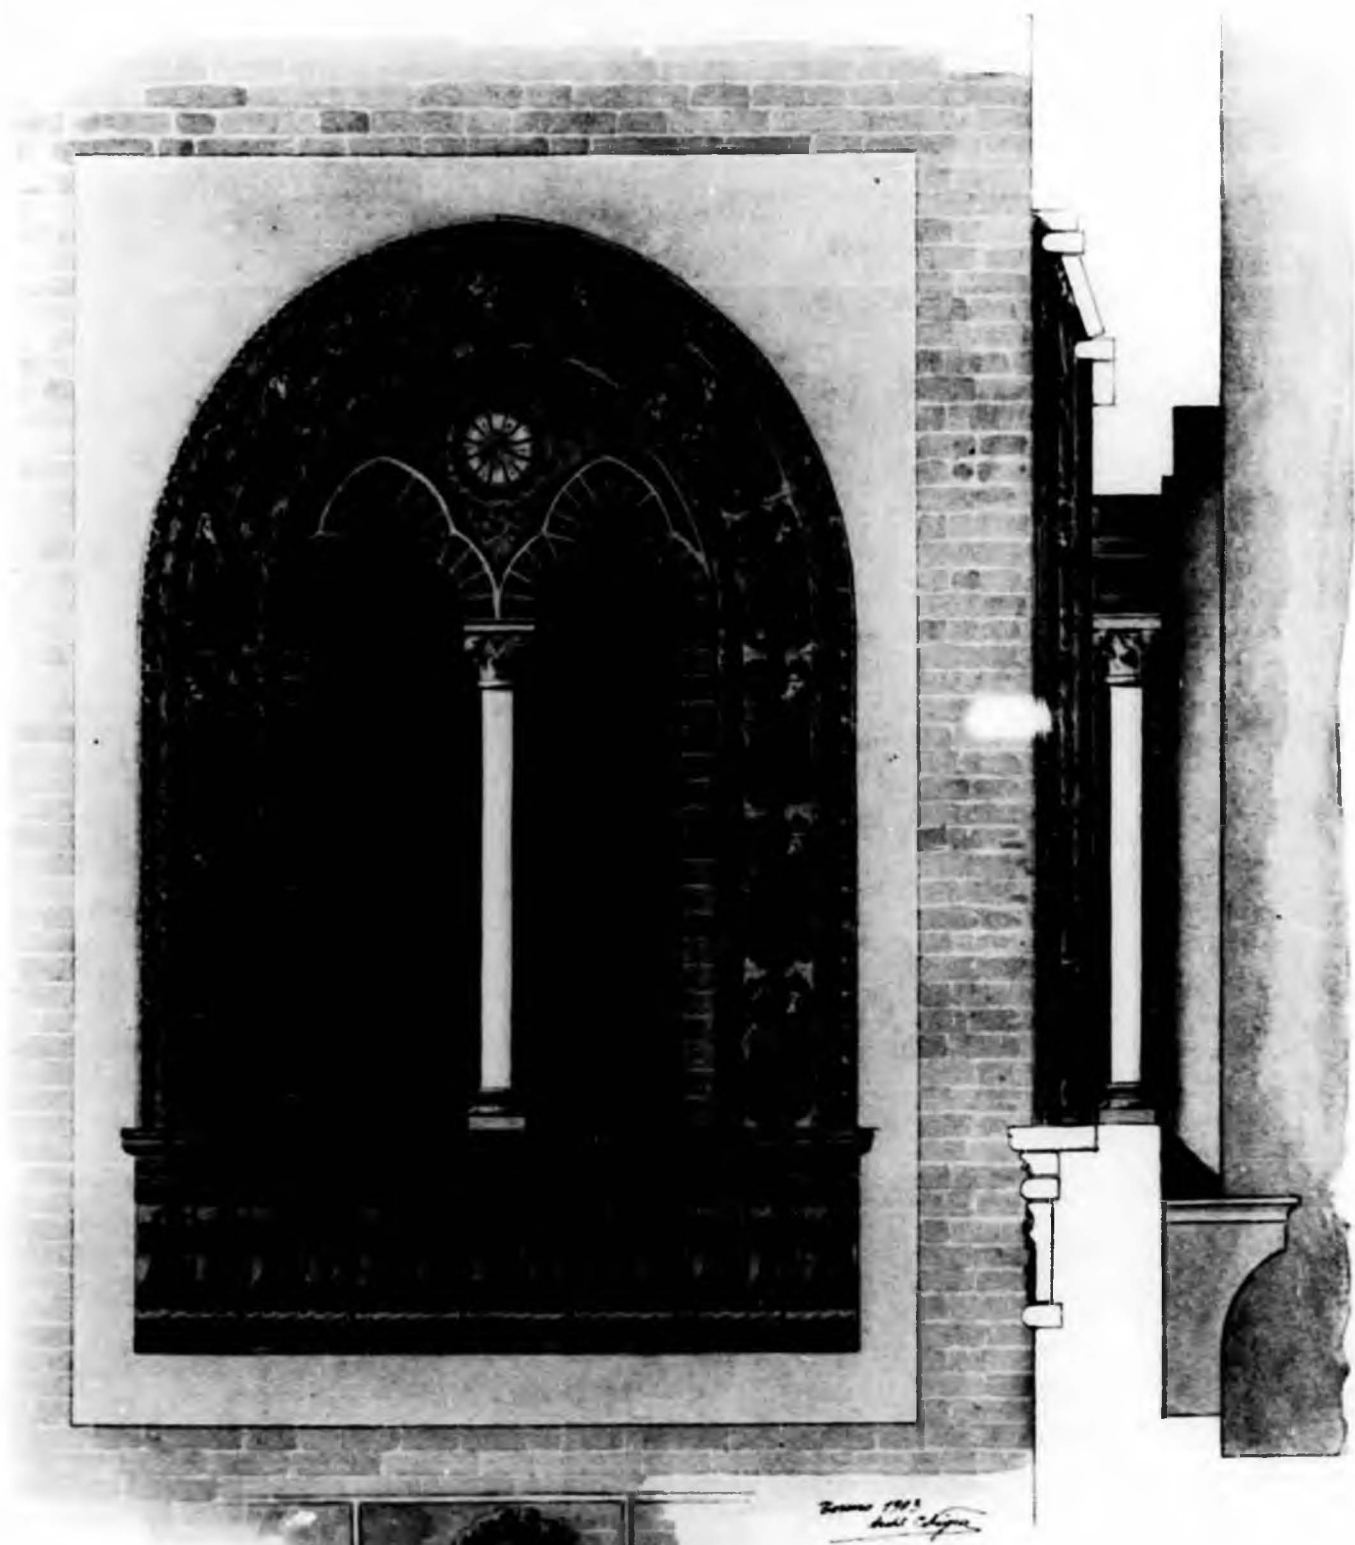

CASTELLO D'ALBANO

RESTAURO FINESTRA