


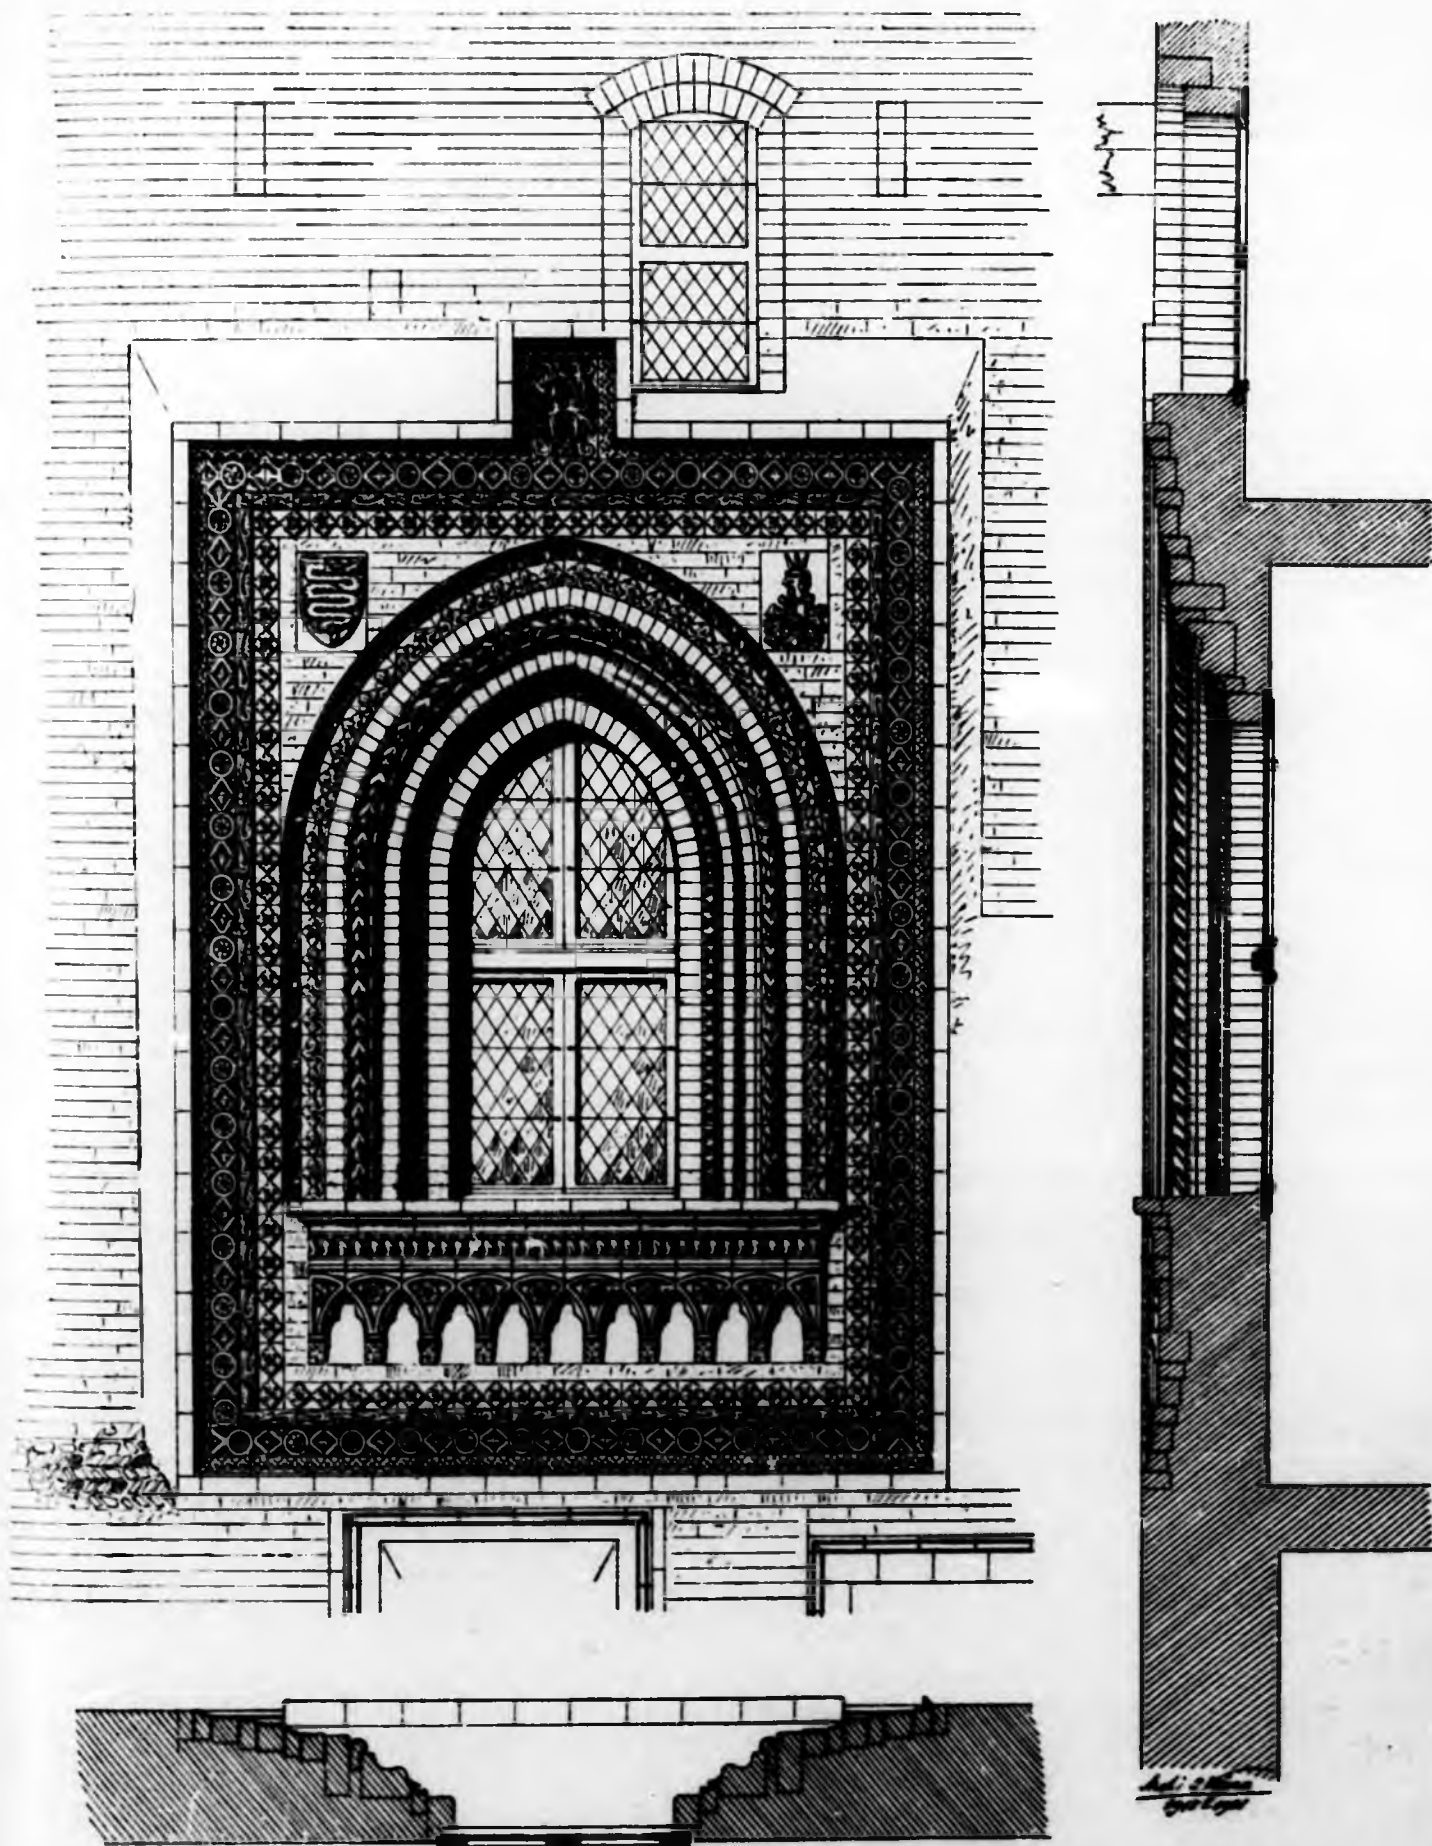

· CASA DELLA PORTA ·
· RESTAURO D'UNA FINESTRA ·